

PAVER DETAILS

PAGE

PAVER SIZES	2
CALARC PAVERS - GENERAL DETAILS	3
LARGE SCALE CALARC PAVERS - GENERAL DETAILS	4-6
MADERASTONE® PAVERS	7-8
HEXAGONAL PAVERS - GENERAL DETAILS	9-11
ASHLAR PATTERN GUIDE	12
RANDOM PATTERN GUIDES	13-14
NARROW MODULAR PAVERS-GENERAL DETAILS	15
NARROW MODULAR PAVERS-FALSE JOINT	16
NARROW MODULAR PAVER 4"X12"X4"	17
NARROW MODULAR PAVER 4"X18"X4"	18
NARROW MODULAR PAVER TILES	19-20
WAVE PAVER 4" X 12" X 4"	21
DIAMOND PAVER 2 1/2"THICKNESS	22-24
DIAMOND PAVER 4"THICKNESS	25-27
SONORASTONE® PAVERS - GENERAL DETAILS	28
BORDERSTONE™	29
ALIGNED TRUNCATED DOME PAVER	30

CALARC® PAVER SIZES*:

8" X 16" X 2"	12" X 12" X 2"	16" X 16" X 2"	18" X 18" X 2"	24" X 24" X 2"
	12" X 24" X 2"		18" X 24" X 2"	
			18" X 36" X 2"	

LARGE SCALE CALARC® PAVER SIZES*:

6" X 12" X 2 1/2"	8" X 16" X 2 1/2"	12" X 12" X 2 1/2"	18" X 18" X 2 1/2"	24" X 24" X 2 1/2"
6" X 18" X 2 1/2"	8" X 24" X 2 1/2"	12" X 18" X 2 1/2"	18" X 24" X 2 1/2"	24" X 36" X 2 1/2"
6" X 24" X 2 1/2"	8" X 36" X 2 1/2"	12" X 24" X 2 1/2"	18" X 36" X 2 1/2"	24" X 48" X 2 1/2"
6" X 36" X 2 1/2"	8" X 48" X 2 1/2"	12" X 36" X 2 1/2"	18" X 48" X 2 1/2"	24" X 60" X 2 1/2"
6" X 48" X 2 1/2"		12" X 48" X 2 1/2"	18" X 60" X 2 1/2"	
		12" X 60" X 2 1/2"		
			30" X 30" X 2 1/2"	36" X 36" X 2 1/2"

HEXAGONAL PAVER SIZES*:

<u>WHOLE</u>	<u>FLAT HALF</u>	<u>POINT HALF</u>
16" X 2"	16" X 2"	16" X 2"
20" X 2 1/2"	20" X 2 1/2"	20" X 2 1/2"
24" X 2 1/2"	24" X 2 1/2"	24" X 2 1/2"

NARROW MODULAR PAVER SIZES*:

3" X 9" X 4"	3" X 18" X 1" (TILE)	6" X 12" X 4"	6" X 18" X 4"-FJ
3" X 12" X 4"	3" X 18" X 1 3/16" (TILE)	4" X 12" X 4"	6" X 24" X 4"-FJ
3" X 18" X 4"	3" X 18" X 2 1/2" (TILE)	4" X 18" X 4"	
3" X 24" X 4"			12" X 12" X 4"

DIAMOND PAVER SIZES*:

<u>CONNECTOR "A"</u>	<u>WHOLE</u>	<u>CONNECTOR "B"</u>
11 15/16" X 2 7/8" X 5 7/8" X 2 1/2"	23 7/8" X 2 7/8" X 5 7/8" X 2 1/2"	23 7/8" X 2 7/8" X 4 3/8" X 2 1/2"
11 15/16" X 3 7/8" X 7 7/8" X 2 1/2"	23 7/8" X 3 7/8" X 7 7/8" X 2 1/2"	23 7/8" X 3 7/8" X 5 7/8" X 2 1/2"
11 15/16" X 5 7/8" X 11 7/8" X 2 1/2"	23 7/8" X 5 7/8" X 11 7/8" X 2 1/2"	23 7/8" X 5 7/8" X 8 7/8" X 2 1/2"


WAVE PAVER SIZES*:



3 7/8" X 12" X 4"

SONORASTONE® PAVER SIZES*:


12" X 12" X 2"	18" X 18" X 2"	24" X 24" X 2"
12" X 24" X 2"	18" X 24" X 2"	24" X 36" X 2"
12" X 36" X 2"	18" X 36" X 2"	

*All sizes are nominal

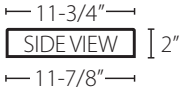TYP.  11-3/4"
11-7/8"

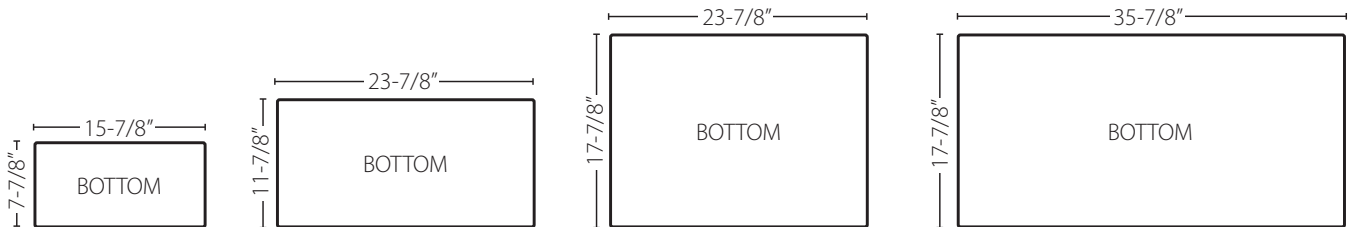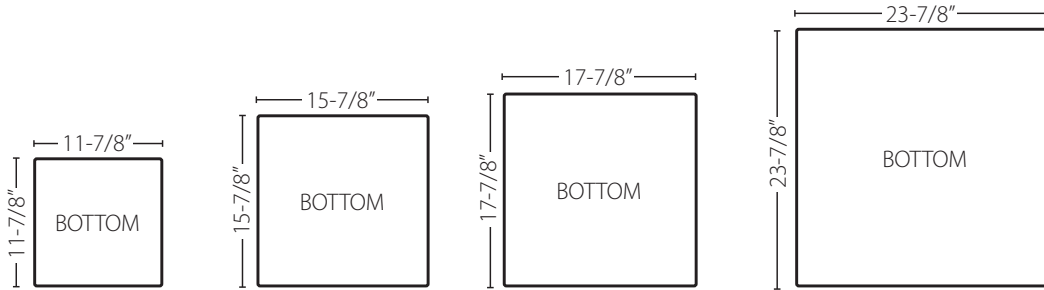


1. PAVERS SHOWN ABOVE SHALL BE 2" THICK; ALL SIZES ARE NOMINAL
2. PAVERS SHALL HAVE A MINIMUM COMPRESSIVE STRENGTH OF 5,000 PSI
3. PAVERS CAN BE MORTAR SET OR SAND SET
4. SANDBLAST FINISH - LIGHT, MEDIUM OR HEAVY
5. PAVERS ARE AVAILABLE IN TWELVE (12) STANDARD COLORS; CUSTOM COLORS AND SIZES MAY BE AVAILABLE UPON REQUEST
6. ALL SIDES HAVE DRAFT; SEE SPECIFICATIONS FOR TOLERANCES

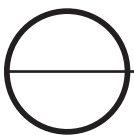


CALARC PAVER - GENERAL DETAILS

SCALE: N.T.S.

PAGE 3

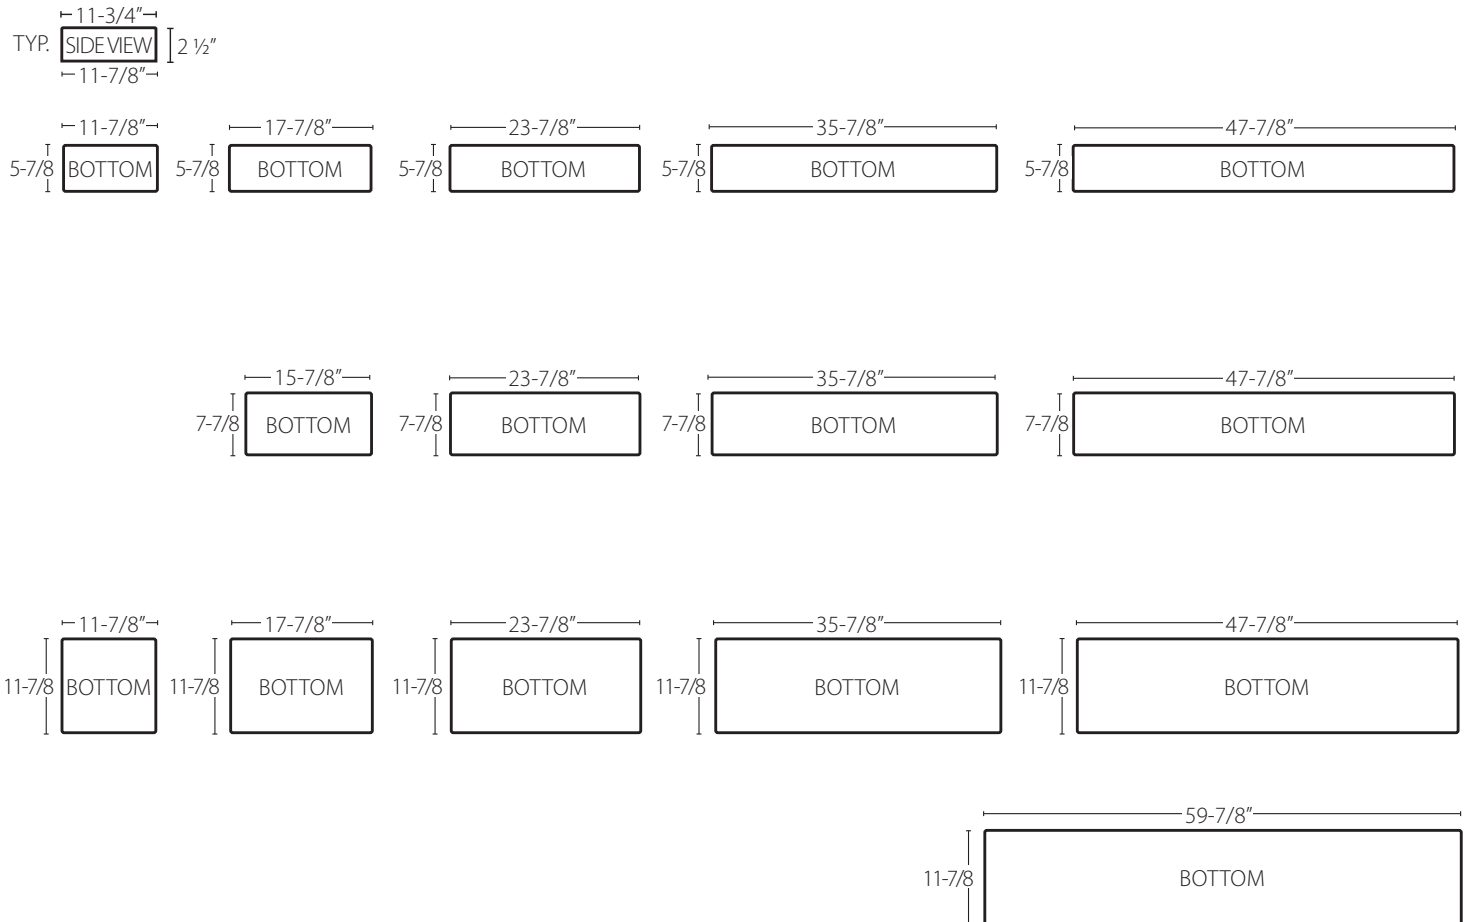



1. PAVERS SHOWN ABOVE SHALL BE 2 1/2" THICK; ALL SIZES ARE NOMINAL
2. PAVERS SHALL HAVE A MINIMUM COMPRESSIVE STRENGTH OF 5,000 PSI
3. PAVERS CAN BE MORTAR SET OR SAND SET
4. SANDBLAST FINISH - LIGHT, MEDIUM OR HEAVY
5. PAVERS ARE AVAILABLE IN TWELVE (12) STANDARD COLORS; CUSTOM COLORS AND SIZES MAY BE AVAILABLE UPON REQUEST
6. ALL SIDES HAVE DRAFT; SEE SPECIFICATIONS FOR TOLERANCES

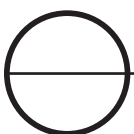


LARGE SCALE CALARC PAVER - GENERAL DETAILS

SCALE: N.T.S.

PAGE 4


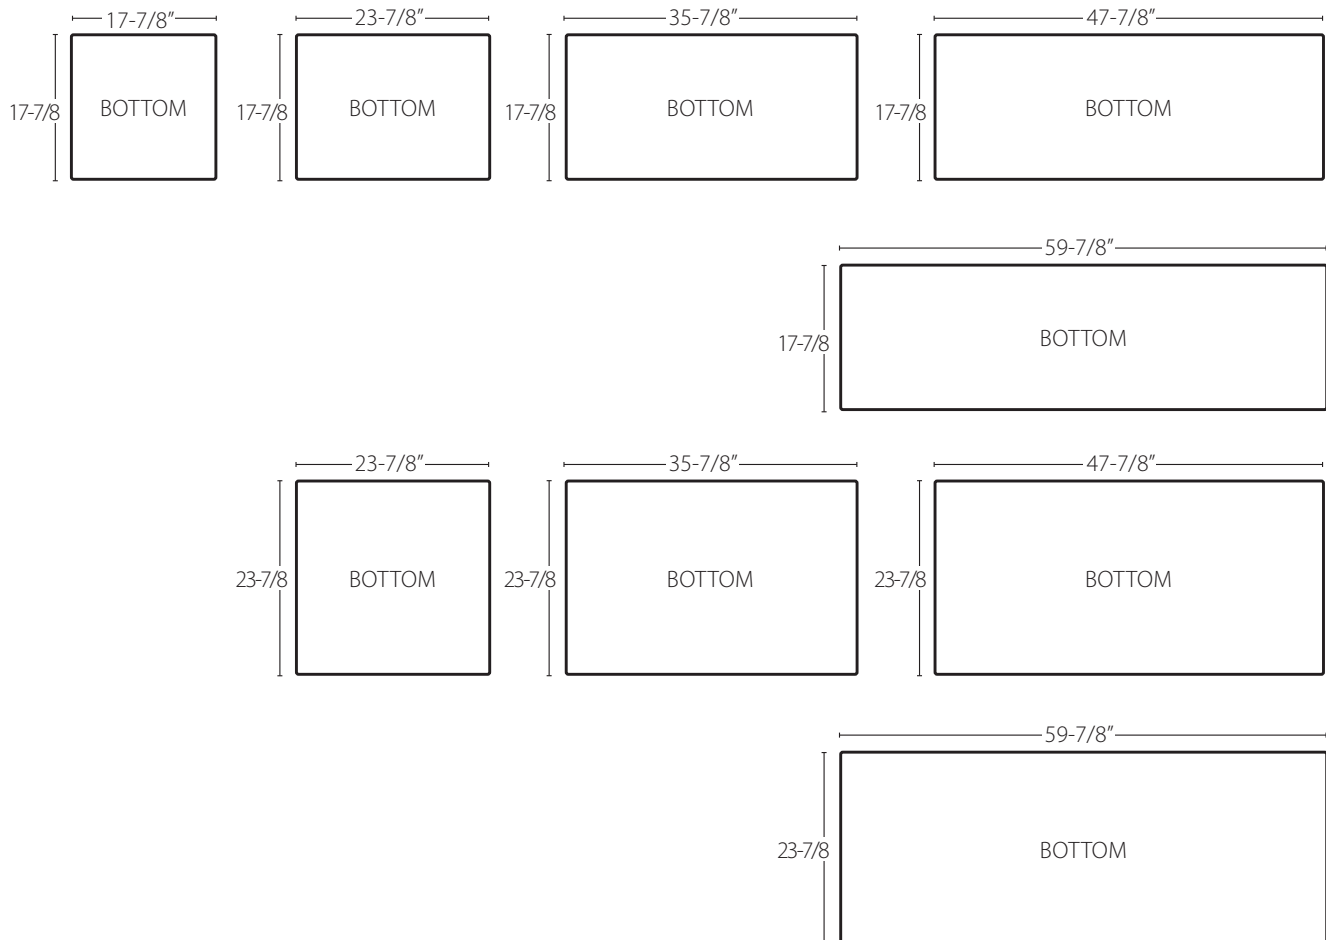
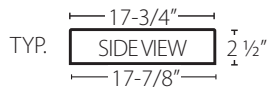


1. PAVERS SHOWN ABOVE SHALL BE 2 1/2" THICK; ALL SIZES ARE NOMINAL
2. PAVERS SHALL HAVE A MINIMUM COMPRESSIVE STRENGTH OF 5,000 PSI
3. PAVERS CAN BE MORTAR SET OR SAND SET
4. SANDBLAST FINISH - LIGHT, MEDIUM OR HEAVY
5. PAVERS ARE AVAILABLE IN TWELVE (12) STANDARD COLORS; CUSTOM COLORS AND SIZES MAY BE AVAILABLE UPON REQUEST
6. ALL SIDES HAVE DRAFT; SEE SPECIFICATIONS FOR TOLERANCES

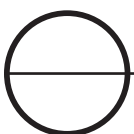


LARGE SCALE CALARC PAVER - GENERAL DETAILS

SCALE: N.T.S.

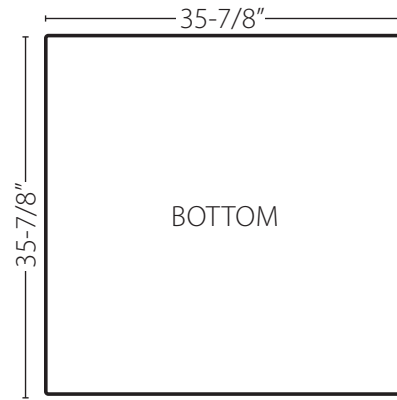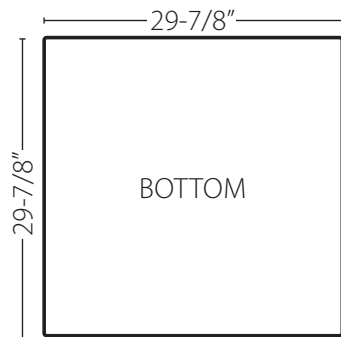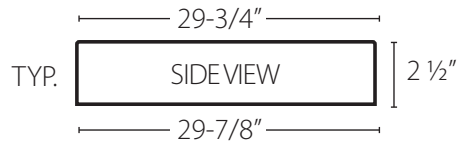




1. PAVERS SHOWN ABOVE SHALL BE 2 1/2" THICK; ALL SIZES ARE NOMINAL
2. PAVERS SHALL HAVE A MINIMUM COMPRESSIVE STRENGTH OF 5,000 PSI
3. PAVERS CAN BE MORTAR SET OR SAND SET
4. SANDBLAST FINISH - LIGHT, MEDIUM OR HEAVY
5. PAVERS ARE AVAILABLE IN TWELVE (12) STANDARD COLORS; CUSTOM COLORS AND SIZES MAY BE AVAILABLE UPON REQUEST
6. ALL SIDES HAVE DRAFT; SEE SPECIFICATIONS FOR TOLERANCES

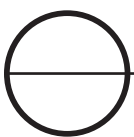


LARGE SCALE CALARC PAVER - GENERAL DETAILS

SCALE: N.T.S.

PAGE 6

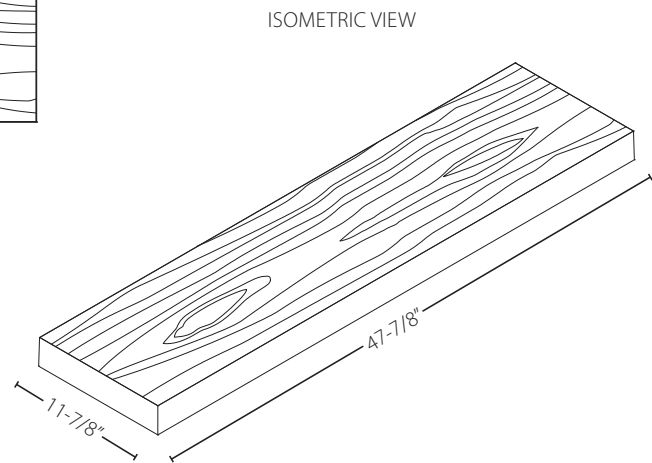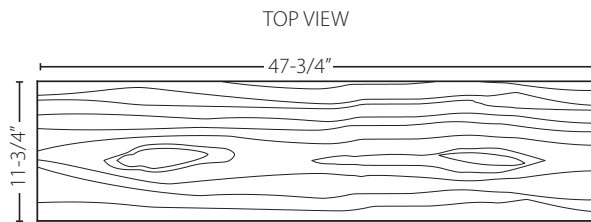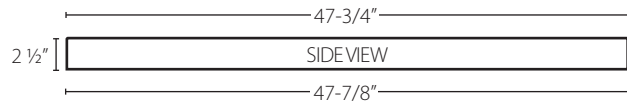


1. PAVERS SHOWN ABOVE SHALL BE 2 1/2" THICK; ALL SIZES ARE NOMINAL
2. PAVERS SHALL HAVE A MINIMUM COMPRESSIVE STRENGTH OF 5,000 PSI
3. PAVERS CAN BE MORTAR SET OR SAND SET
4. MADERASTONE® FINISH (WOOD GRAIN LOOK)
5. PAVERS ARE AVAILABLE IN TWELVE (12) STANDARD COLORS; CUSTOM COLORS AND SIZES MAY BE AVAILABLE UPON REQUEST
6. ALL SIDES HAVE DRAFT; SEE SPECIFICATIONS FOR TOLERANCES

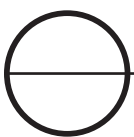


MADERASTONE® PAVER - GENERAL DETAILS

SCALE: N.T.S.

PAGE 7

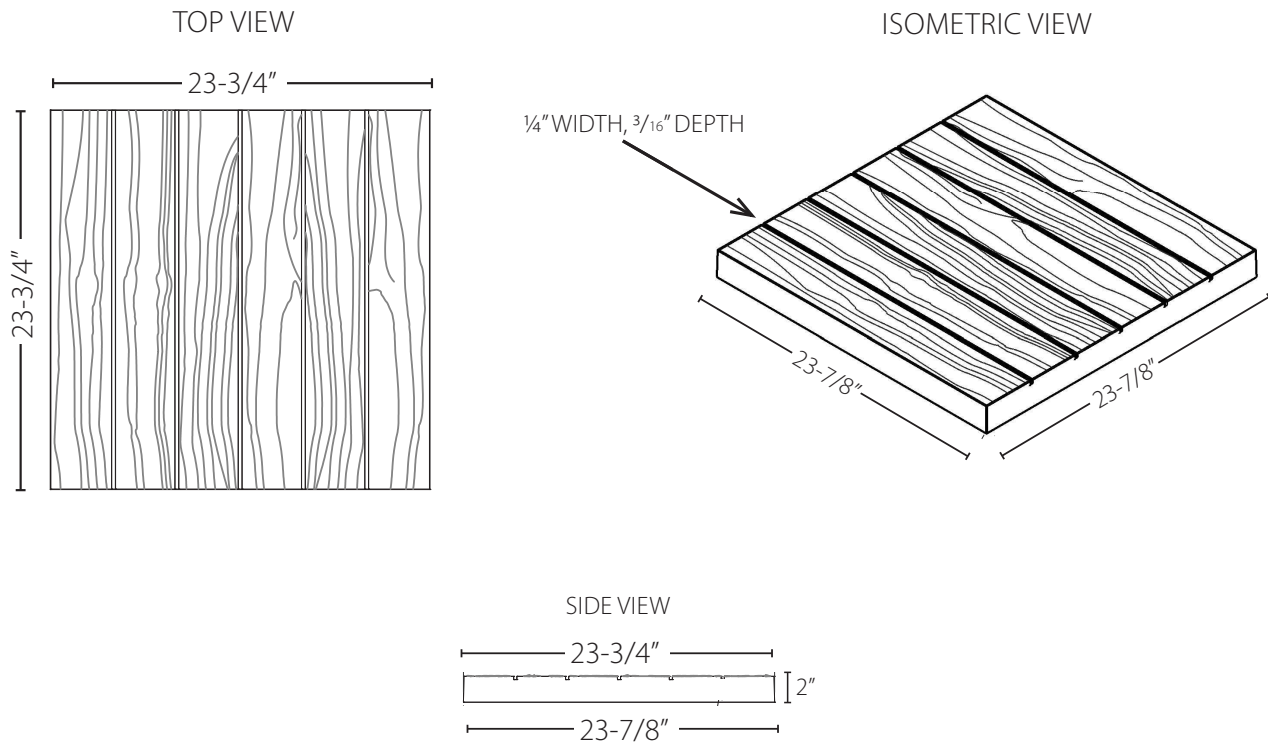

1. PAVERS SHOWN ABOVE SHALL BE 2" THICK; ALL SIZES ARE NOMINAL
2. PAVERS SHALL HAVE A MINIMUM COMPRESSIVE STRENGTH OF 5,000 PSI
3. PAVERS CAN BE MORTAR SET OR SAND SET
4. MADERASTONE® FINISH (WOOD GRAIN LOOK)
5. PAVERS ARE AVAILABLE IN TWELVE (12) STANDARD COLORS; CUSTOM COLORS AND SIZES MAY BE AVAILABLE UPON REQUEST
6. ALL SIDES HAVE DRAFT; SEE SPECIFICATIONS FOR TOLERANCES


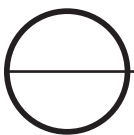


MADERASTONE® PAVER - GENERAL DETAILS

SCALE: N.T.S.


PAGE 8

TOP VIEW

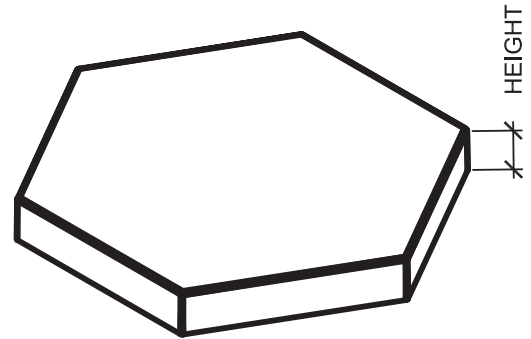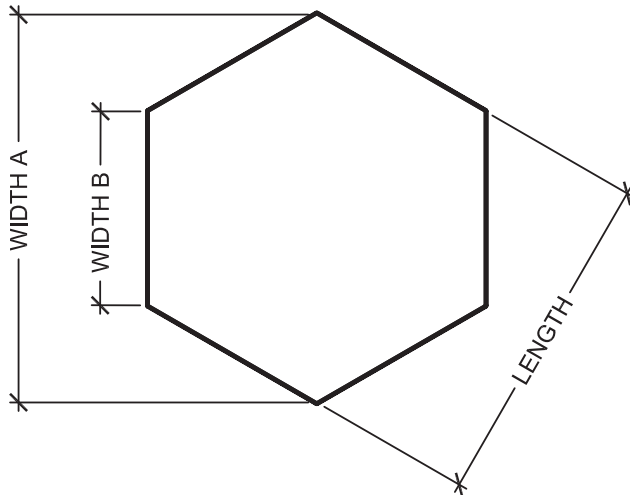


ISOMETRIC VIEW

SIDE VIEW

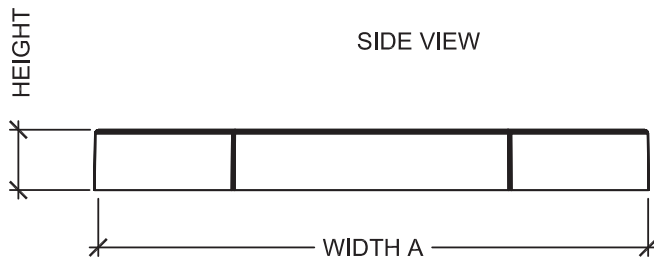




<u>WIDTH A</u>	<u>WIDTH B</u>	<u>LENGTH</u>	<u>HEIGHT</u>
18 1/4"	9 1/8"	16"	2"
24"	12"	20 1/2"	2 1/2"
27 1/2"	13 3/4"	24"	2 1/2"

1. PAVERS SHOWN ABOVE SHALL BE 2" OR 2 1/2" THICK; ALL SIZES ARE NOMINAL
2. PAVERS SHALL HAVE A MINIMUM COMPRESSIVE STRENGTH OF 5,000 PSI
3. PAVERS CAN BE MORTAR SET OR SAND SET
4. SANDBLAST FINISH - LIGHT, MEDIUM OR HEAVY
5. PAVERS ARE AVAILABLE IN TWELVE (12) STANDARD COLORS; CUSTOM COLORS AND SIZES MAY BE AVAILABLE UPON REQUEST
6. ALL SIDES HAVE DRAFT; SEE SPECIFICATIONS FOR TOLERANCES

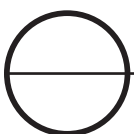

HEXAGONAL PAVER - GENERAL DETAILS


SCALE: N.T.S.

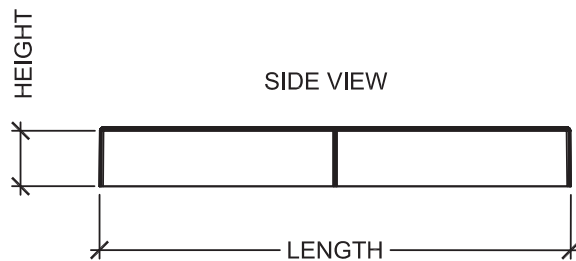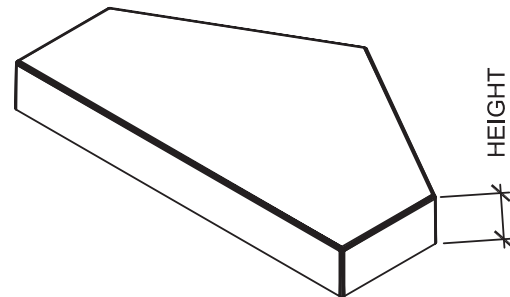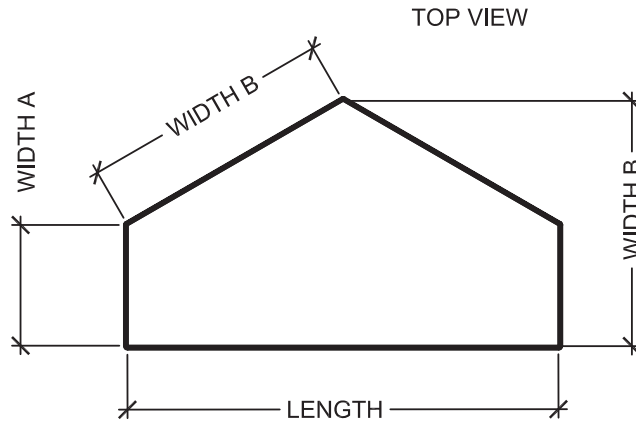

ISOMETRIC VIEW

<u>WIDTH A</u>	<u>WIDTH B</u>	<u>LENGTH</u>	<u>HEIGHT</u>
4 1/2"	9 1/8"	16"	2"
6"	12"	20 1/2"	2 1/2"
7"	13 3/4"	24"	2 1/2"


1. PAVERS SHOWN ABOVE SHALL BE 2" OR 2 1/2" THICK; ALL SIZES ARE NOMINAL
2. PAVERS SHALL HAVE A MINIMUM COMPRESSIVE STRENGTH OF 5,000 PSI
3. PAVERS CAN BE MORTAR SET OR SAND SET
4. SANDBLAST FINISH - LIGHT, MEDIUM OR HEAVY
5. PAVERS ARE AVAILABLE IN TWELVE (12) STANDARD COLORS; CUSTOM COLORS AND SIZES MAY BE AVAILABLE UPON REQUEST
6. ALL SIDES HAVE DRAFT; SEE SPECIFICATIONS FOR TOLERANCES

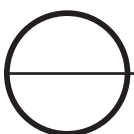


HEXAGONAL POINT HALF PAVER - GENERAL DETAILS

SCALE: N.T.S.

TOP VIEW

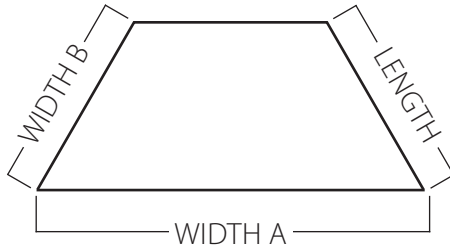


ISOMETRIC VIEW

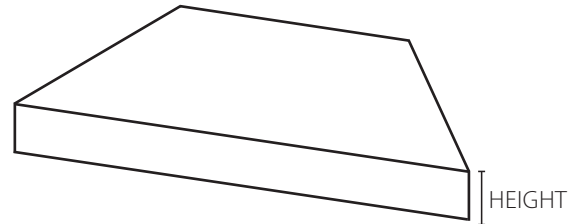

<u>WIDTH A</u>	<u>WIDTH B</u>	<u>LENGTH</u>	<u>HEIGHT</u>
18 ¼"	9 ⅛"	8"	2"
24"	12"	10 ¼"	2 ½"
27 ½"	13 ¾"	12"	2 ½"


1. PAVERS SHOWN ABOVE SHALL BE 2" OR 2 ½" THICK; ALL SIZES ARE NOMINAL
2. PAVERS SHALL HAVE A MINIMUM COMPRESSIVE STRENGTH OF 5,000 PSI
3. PAVERS CAN BE MORTAR SET OR SAND SET
4. SANDBLAST FINISH - LIGHT, MEDIUM OR HEAVY
5. PAVERS ARE AVAILABLE IN TWELVE (12) STANDARD COLORS; CUSTOM COLORS AND SIZES MAY BE AVAILABLE UPON REQUEST
6. ALL SIDES HAVE DRAFT; SEE SPECIFICATIONS FOR TOLERANCES

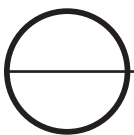

HEXAGONAL FLAT HALF PAVER - GENERAL DETAILS

SCALE: N.T.S.

PAGE 11

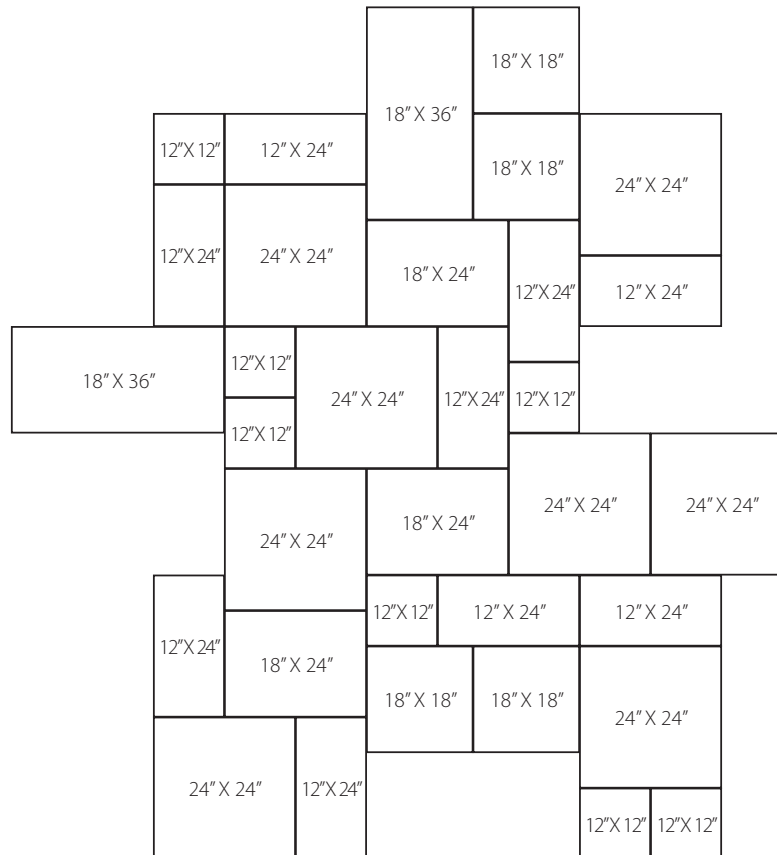


PATTERN REPEATS LEFT TO RIGHT, TOP TO BOTTOM

ALLOW 3/16" NOMINAL JOINT

PATTERN INCLUDES:

7 PIECES	12" X 12" (1 SF EA)	7 SF
9 PIECES	12" X 24" (2 SF EA)	18 SF
8 PIECES	24" X 24" (4 SF EA)	32 SF
4 PIECES	18" X 18" (2.25 SF EA)	9 SF
3 PIECES	18" X 24" (3 SF EA)	9 SF
2 PIECES	18" X 36" (4.5 SF EA)	9 SF
TOTAL SF PER PATTERN:		84 SF

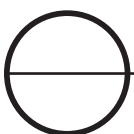


ASHLAR PATTERN GUIDE

SCALE: N.T.S.



PATTERN INCLUDES:

12" X 12"
12" X 24"
24" X 24"

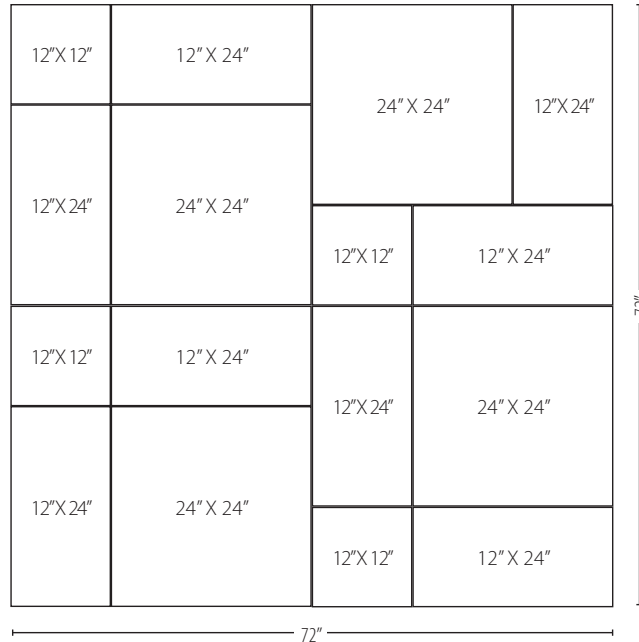

PATTERN INCLUDES:

18" X 18"
18" X 24"
18" X 36"

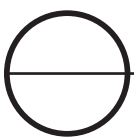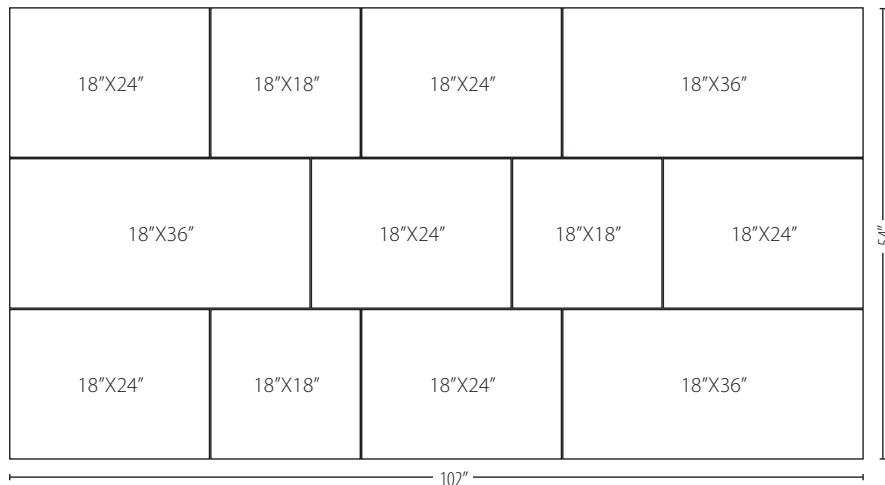


RANDOM PATTERN GUIDE

SCALE: N.T.S.



PATTERN INCLUDES:

12" X 12"
12" X 24"
24" X 24"

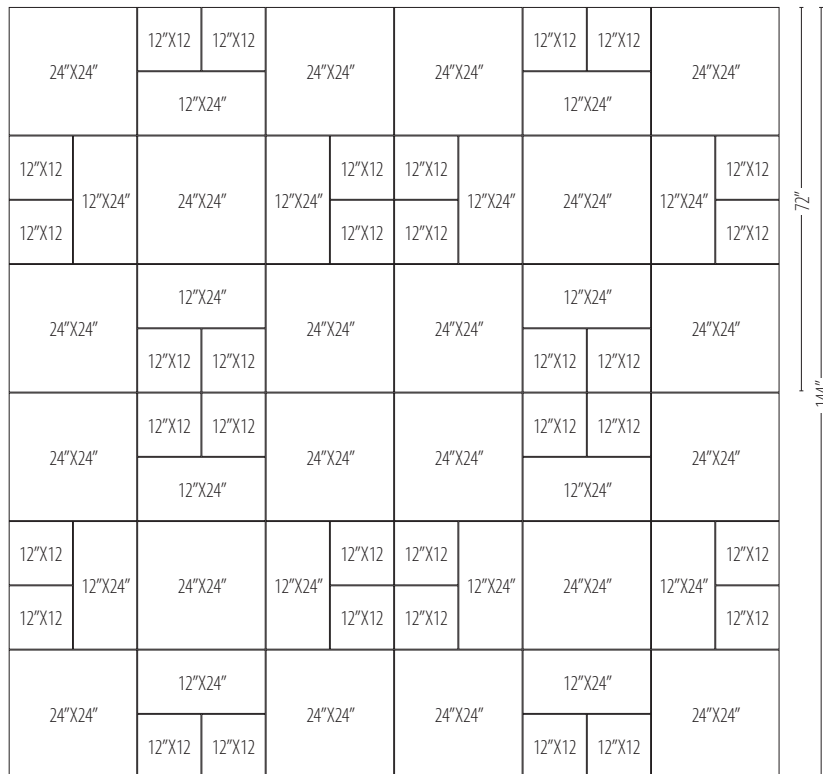


PATTERN INCLUDES:

12" X 12"
12" X 24"
24" X 24"

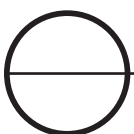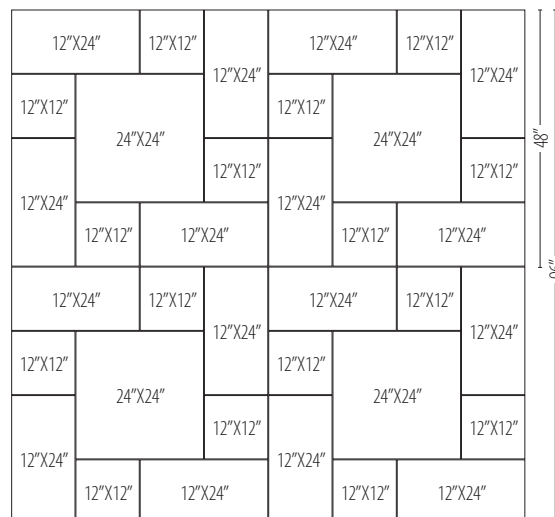


RANDOM PATTERN GUIDE


SCALE: N.T.S.

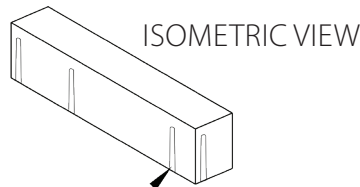

TABS ARE LOCATED ON
ALL EDGES

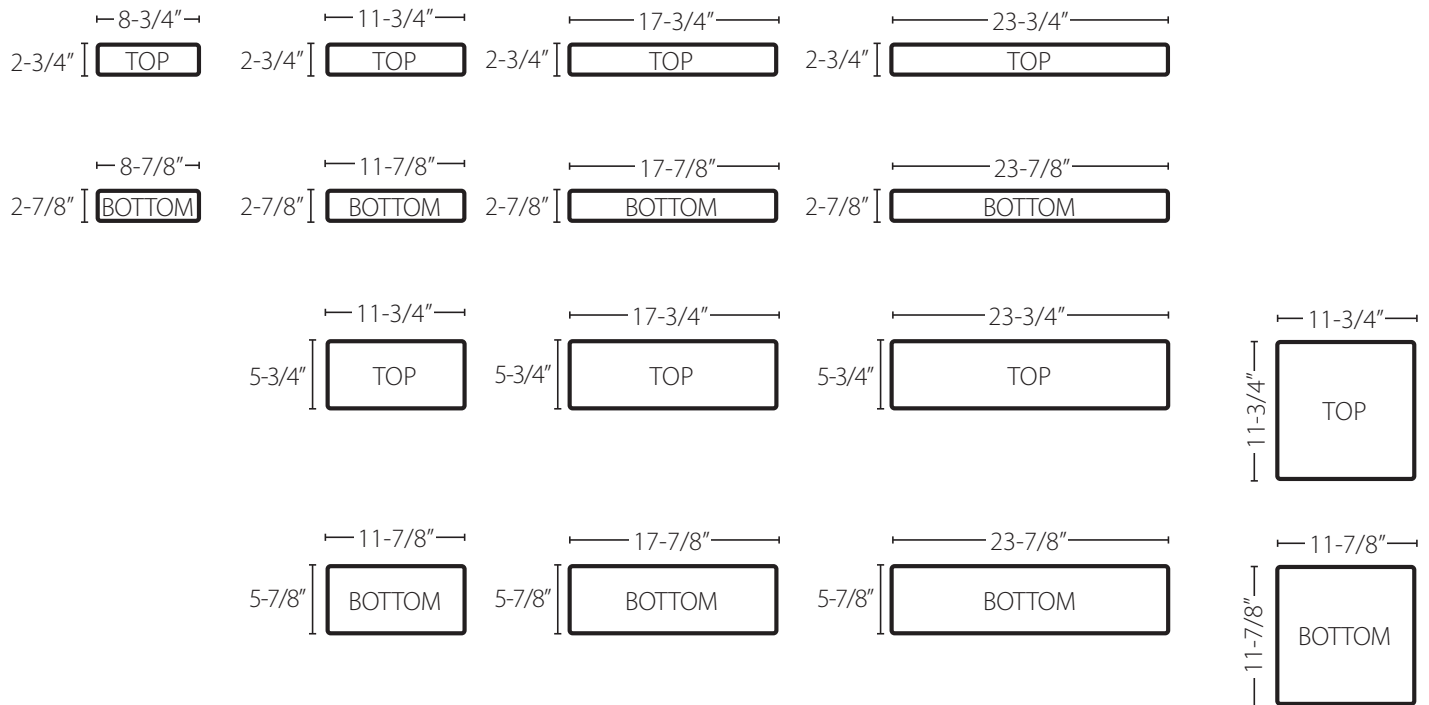


1. PAVERS SHOWN ABOVE SHALL BE 4" THICK; ALL SIZES ARE NOMINAL
2. PAVERS SHALL HAVE A MINIMUM COMPRESSIVE STRENGTH OF 5,000 PSI
3. PAVERS CAN BE MORTAR SET OR SAND SET
4. SANDBLAST FINISH - LIGHT, MEDIUM OR HEAVY
5. PAVERS ARE AVAILABLE IN TWELVE (12) STANDARD COLORS; CUSTOM COLORS AND SIZES MAY BE AVAILABLE UPON REQUEST
6. ALL SIDES HAVE DRAFT; SEE SPECIFICATIONS FOR TOLERANCES
7. PAVERS ARE MANUFACTURED WITH SPACING TABS TO PROVIDE UNIFORM JOINT SPACING

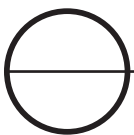


NARROW MODULAR PAVER - GENERAL DETAILS

SCALE: N.T.S.

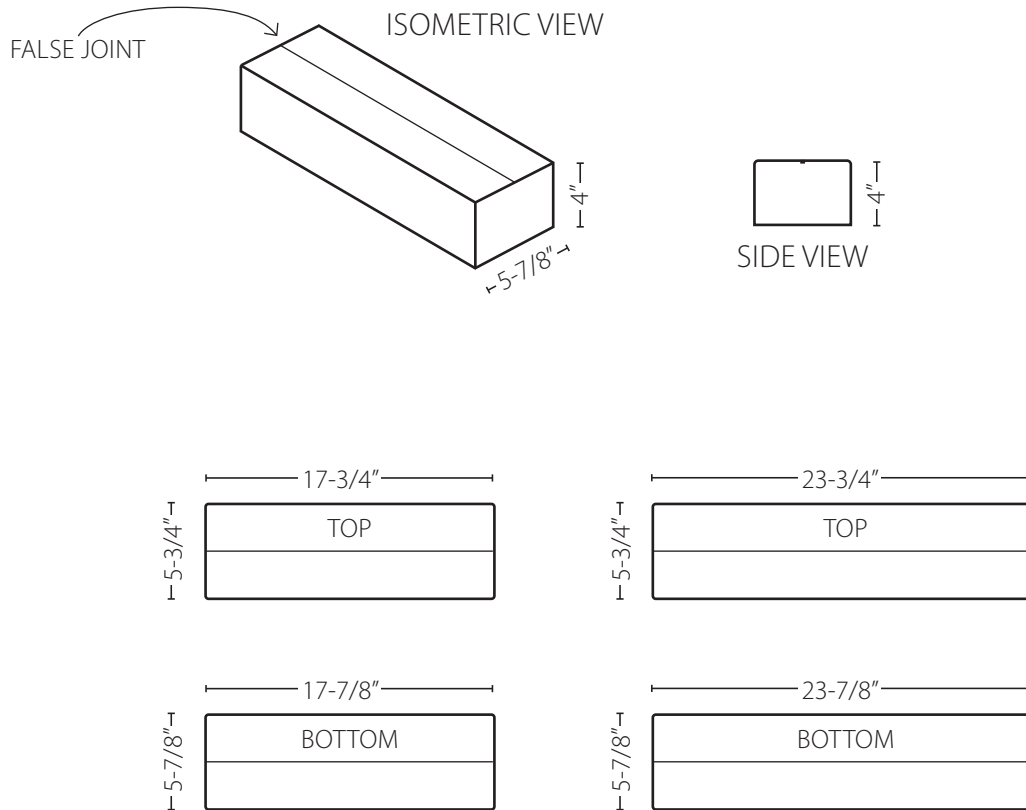



1. PAVERS SHOWN ABOVE SHALL BE 4" THICK; ALL SIZES ARE NOMINAL
2. PAVERS SHALL HAVE A MINIMUM COMPRESSIVE STRENGTH OF 5,000 PSI
3. PAVERS CAN BE MORTAR SET OR SAND SET
4. SANDBLAST FINISH - LIGHT, MEDIUM OR HEAVY
5. PAVERS ARE AVAILABLE IN TWELVE (12) STANDARD COLORS; CUSTOM COLORS AND SIZES MAY BE AVAILABLE UPON REQUEST
6. ALL SIDES HAVE DRAFT; SEE SPECIFICATIONS FOR TOLERANCES

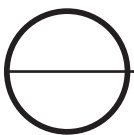



NARROW MODULAR PAVER FALSE JOINT - DETAILS

SCALE: N.T.S.


PAGE 16

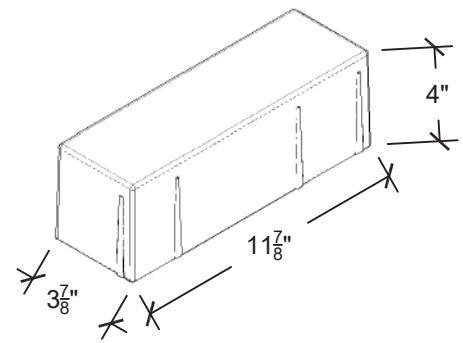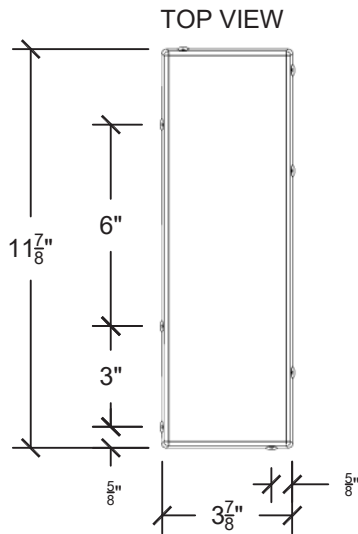

ISOMETRIC VIEW

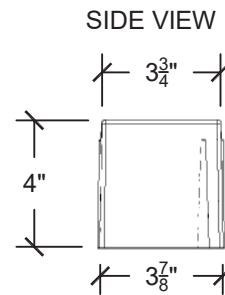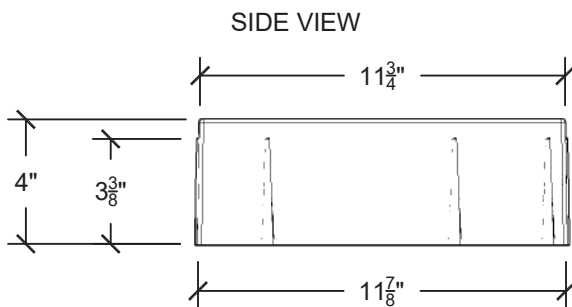


1. PAVERS SHOWN ABOVE SHALL BE 4" THICK; ALL SIZES ARE NOMINAL
2. PAVERS SHALL HAVE A MINIMUM COMPRESSIVE STRENGTH OF 5,000 PSI
3. PAVERS CAN BE MORTAR SET OR SAND SET
4. SANDBLAST FINISH - LIGHT, MEDIUM OR HEAVY
5. PAVERS ARE AVAILABLE IN TWELVE (12) STANDARD COLORS; CUSTOM COLORS AND SIZES MAY BE AVAILABLE UPON REQUEST
6. ALL SIDES HAVE DRAFT; SEE SPECIFICATIONS FOR TOLERANCES

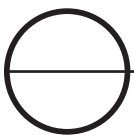


NARROW MODULAR PAVER 4" X 12" X 4" - DETAILS

SCALE: N.T.S.

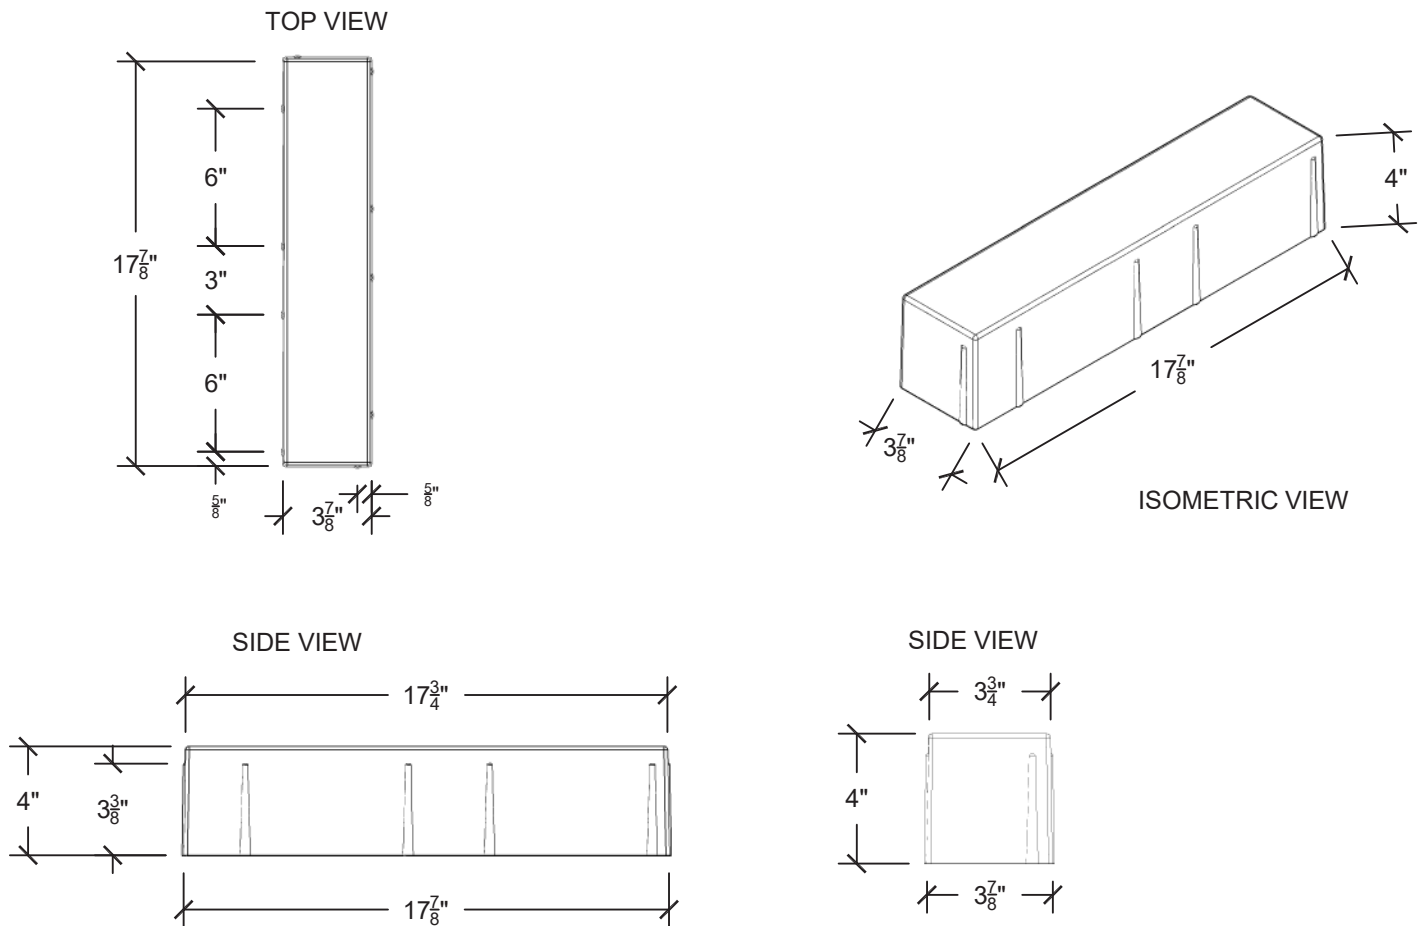

1. PAVERS SHOWN ABOVE SHALL BE 4" THICK; ALL SIZES ARE NOMINAL
2. PAVERS SHALL HAVE A MINIMUM COMPRESSIVE STRENGTH OF 5,000 PSI
3. PAVERS CAN BE MORTAR SET OR SAND SET
4. SANDBLAST FINISH - LIGHT, MEDIUM OR HEAVY
5. PAVERS ARE AVAILABLE IN TWELVE (12) STANDARD COLORS; CUSTOM COLORS AND SIZES MAY BE AVAILABLE UPON REQUEST
6. ALL SIDES HAVE DRAFT; SEE SPECIFICATIONS FOR TOLERANCES


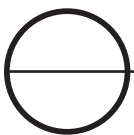


NARROW MODULAR PAVER 4" X 18" X 4" - DETAILS

SCALE: N.T.S.


PAGE 18

TOP VIEW

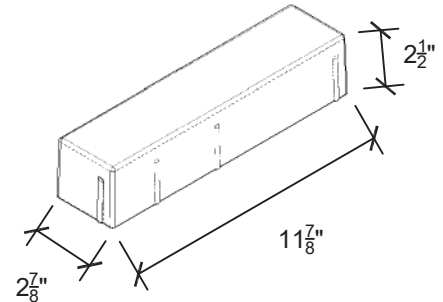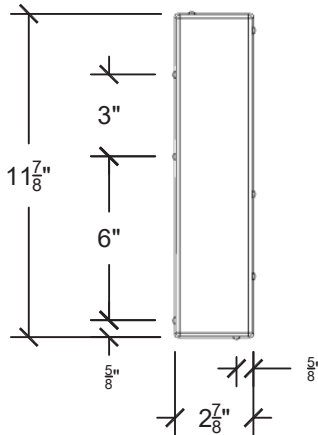


ISOMETRIC VIEW


SIDE VIEW

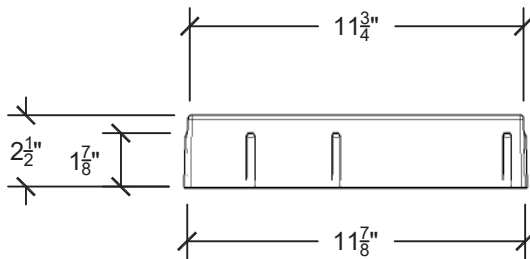

SIDE VIEW

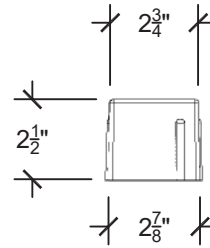



1. NARROW MODULAR PAVERS SHOWN ABOVE SHALL BE 2 1/2" THICK AS MANUFACTURED BY STEPSTONE, LLC. PAVERS SHALL HAVE A MINIMUM COMPRESSIVE STRENGTH OF 5,000 P.S.I.
2. PAVERS MUST BE MORTAR SET
3. SANDBLAST FINISH - LIGHT, MEDIUM OR HEAVY.
4. PAVERS ARE AVAILABLE IN TWELVE (12) STANDARD COLORS; CUSTOM COLORS AND SIZES MAY BE AVAILABLE UPON REQUEST
5. ALL DIMENSIONS ARE NOMINAL. ALL SIDES HAVE DRAFT. SEE SPECIFICATIONS FOR TOLERANCES.
6. TABS ARE LOCATED ALONG ALL EDGES TO PROVIDE UNIFORM JOINT SPACING.

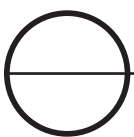

NARROW MODULAR PAVER TILE 3" X 12"- DETAILS


SCALE: N.T.S.

TOP VIEW

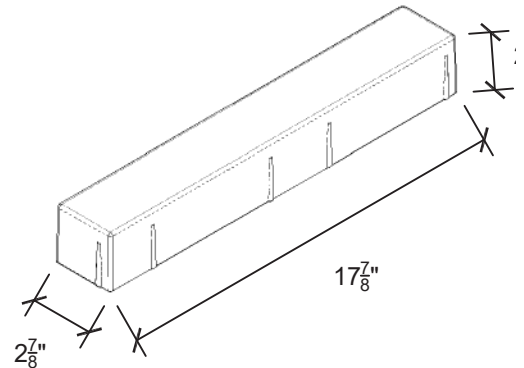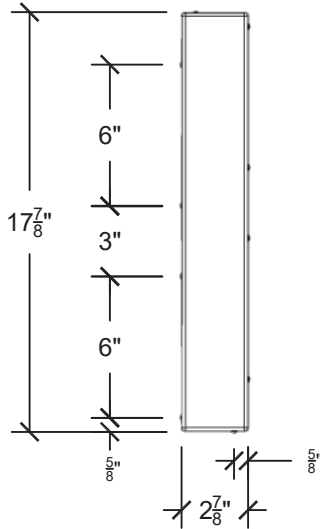


ISOMETRIC VIEW


SIDE VIEW

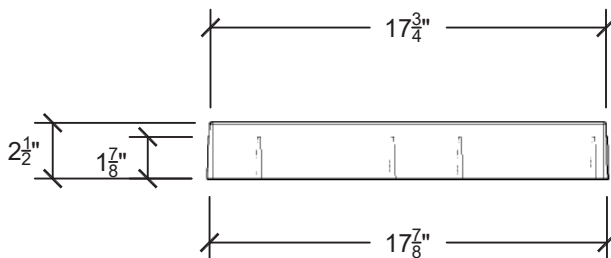

SIDE VIEW




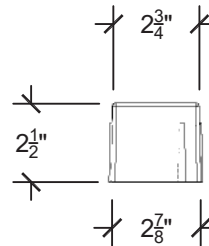


1. PAVERS SHOWN ABOVE SHALL BE 1" OR 1 ³/₁₆" THICK; ALL SIZES ARE NOMINAL
2. PAVERS SHALL HAVE A MINIMUM COMPRESSIVE STRENGTH OF 5,000 PSI
3. PAVERS MUST BE MORTAR SET
4. SANDBLAST FINISH - LIGHT, MEDIUM OR HEAVY
5. PAVERS ARE AVAILABLE IN TWELVE (12) STANDARD COLORS; CUSTOM COLORS AND SIZES MAY BE AVAILABLE UPON REQUEST
6. ALL SIDES HAVE DRAFT; SEE SPECIFICATIONS FOR TOLERANCES

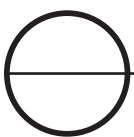


NARROW MODULAR PAVER TILE 3" X 18"- DETAILS

SCALE: N.T.S.

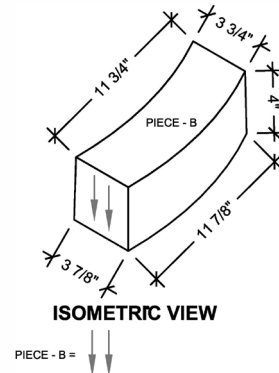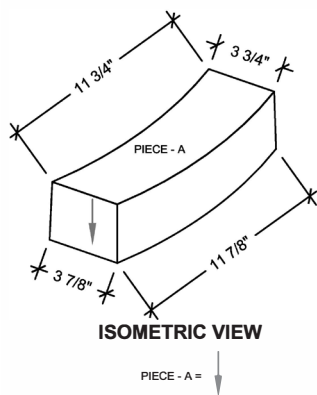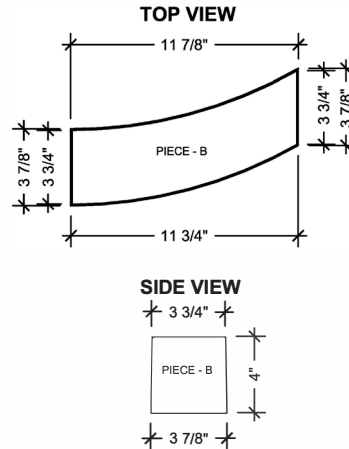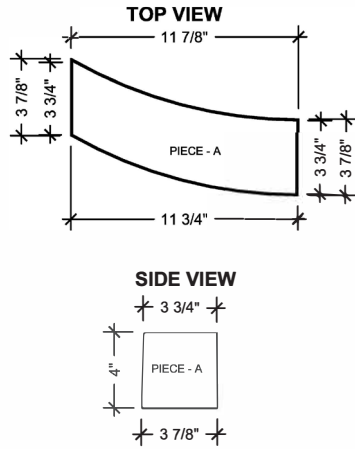


1. PAVERS SHOWN ABOVE SHALL BE 4" THICK; ALL SIZES ARE NOMINAL
2. PAVERS SHALL HAVE A MINIMUM COMPRESSIVE STRENGTH OF 5,000 PSI
3. PAVERS CAN BE MORTAR SET OR SAND SET
4. SANDBLAST FINISH - LIGHT, MEDIUM OR HEAVY
5. PAVERS ARE AVAILABLE IN TWELVE (12) STANDARD COLORS; CUSTOM COLORS AND SIZES MAY BE AVAILABLE UPON REQUEST
6. ALL SIDES HAVE DRAFT; SEE SPECIFICATIONS FOR TOLERANCES

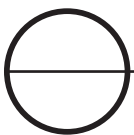


WAVE PAVER PIECES A & B- GENERAL DETAILS

SCALE: N.T.S.

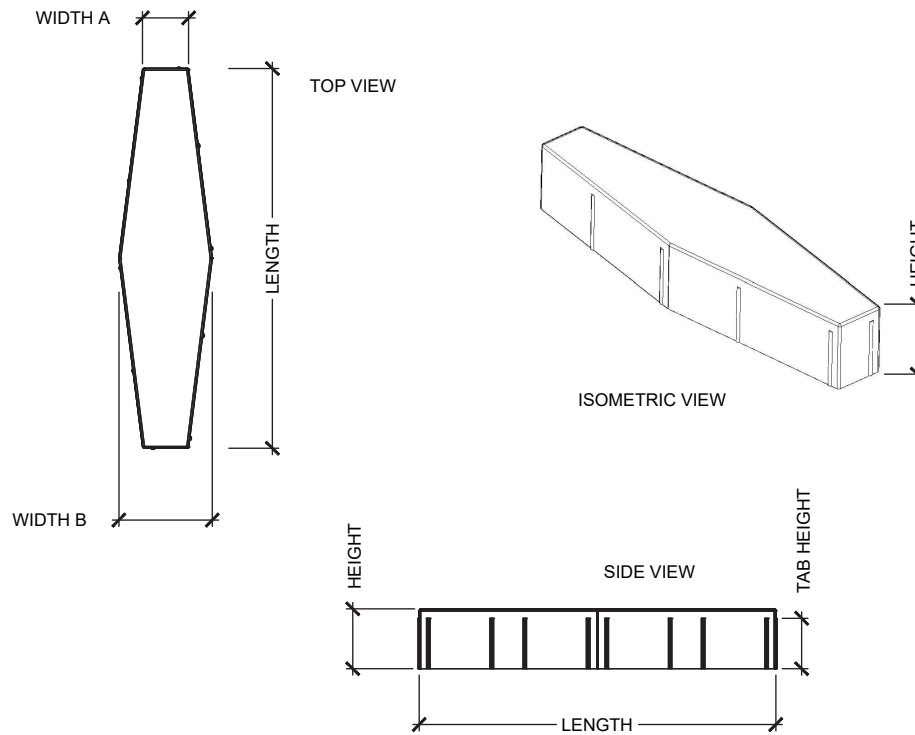


WIDTH A	WIDTH B	LENGTH	HEIGHT	TAB HEIGHT
2 ⁷ / ₈ "	5 ⁷ / ₈ "	23 ⁷ / ₈ "	2 1/2"	1 ⁷ / ₈ "
3 ⁷ / ₈ "	7 ⁷ / ₈ "	23 ⁷ / ₈ "	2 1/2"	1 ⁷ / ₈ "
5 ⁷ / ₈ "	11 ⁷ / ₈ "	23 ⁷ / ₈ "	2 1/2"	1 ⁷ / ₈ "

1. PAVERS SHOWN ABOVE SHALL BE 2 1/2" THICK; ALL SIZES ARE NOMINAL
2. PAVERS SHALL HAVE A MINIMUM COMPRESSIVE STRENGTH OF 5,000 PSI
3. PAVERS CAN BE MORTAR SET OR SAND SET
4. SANDBLAST FINISH - LIGHT, MEDIUM OR HEAVY
5. PAVERS ARE AVAILABLE IN TWELVE (12) STANDARD COLORS; CUSTOM COLORS AND SIZES MAY BE AVAILABLE UPON REQUEST
6. ALL SIDES HAVE DRAFT; SEE SPECIFICATIONS FOR TOLERANCES
7. PAVERS ARE MANUFACTURED WITH SPACING TABS TO PROVIDE UNIFORM JOINT SPACING

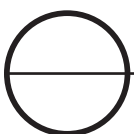


DIAMOND PAVER - GENERAL DETAILS

SCALE: N.T.S.

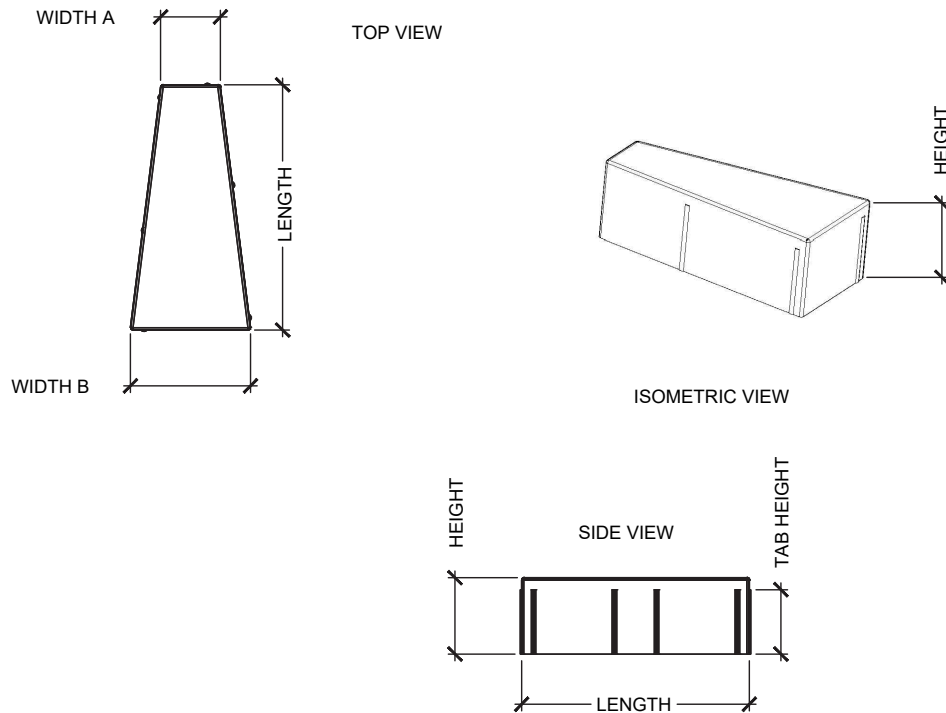


WIDTH A	WIDTH B	LENGTH	HEIGHT	TAB HEIGHT
2 ⁷ / ₈ "	5 ⁷ / ₈ "	11 ⁵ / ₁₆ "	2 ½"	1 ⁷ / ₈ "
3 ⁷ / ₈ "	7 ⁷ / ₈ "	11 ⁵ / ₁₆ "	2 ½"	1 ⁷ / ₈ "
5 ⁷ / ₈ "	11 ⁷ / ₈ "	11 ⁵ / ₁₆ "	2 ½"	1 ⁷ / ₈ "

1. PAVERS SHOWN ABOVE SHALL BE 2 ½" THICK; ALL SIZES ARE NOMINAL
2. PAVERS SHALL HAVE A MINIMUM COMPRESSIVE STRENGTH OF 5,000 PSI
3. PAVERS CAN BE MORTAR SET OR SAND SET
4. SANDBLAST FINISH - LIGHT, MEDIUM OR HEAVY
5. PAVERS ARE AVAILABLE IN TWELVE (12) STANDARD COLORS; CUSTOM COLORS AND SIZES MAY BE AVAILABLE UPON REQUEST
6. ALL SIDES HAVE DRAFT; SEE SPECIFICATIONS FOR TOLERANCES
7. PAVERS ARE MANUFACTURED WITH SPACING TABS TO PROVIDE UNIFORM JOINT SPACING

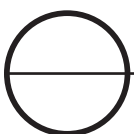


DIAMOND POINT HALF PAVER - GENERAL DETAILS

SCALE: N.T.S.

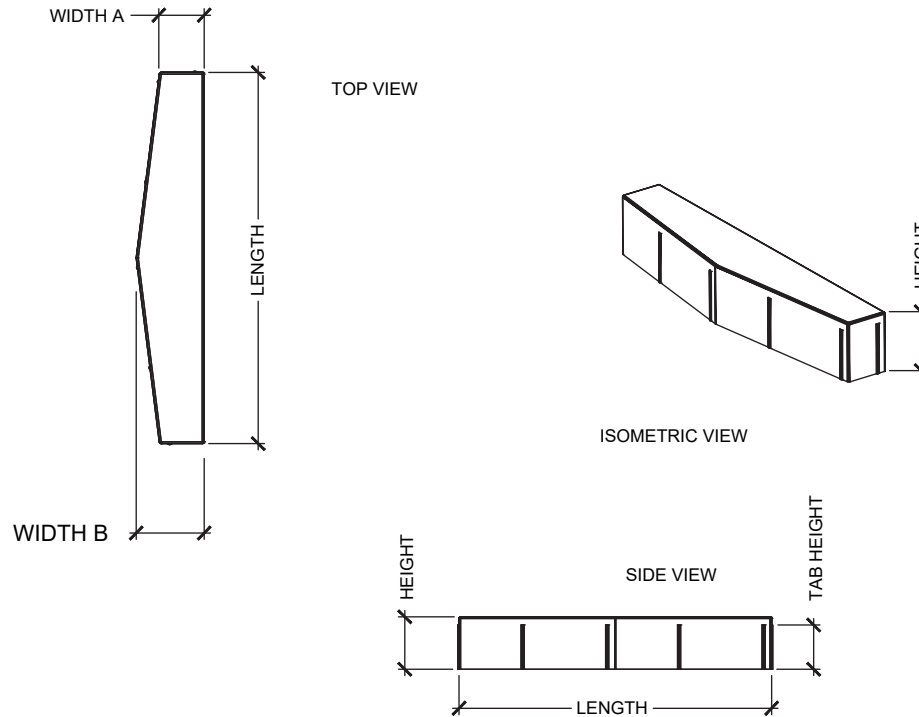


WIDTH A	WIDTH B	LENGTH	HEIGHT	TAB HEIGHT
2 ⁷ / ₈ "	4 ⁷ / ₈ "	23 ⁷ / ₈ "	2 1/2"	1 ⁷ / ₈ "
3 ⁷ / ₈ "	5 ⁷ / ₈ "	23 ⁷ / ₈ "	2 1/2"	1 ⁷ / ₈ "
5 ⁷ / ₈ "	8 ⁷ / ₈ "	23 ⁷ / ₈ "	2 1/2"	1 ⁷ / ₈ "

1. PAVERS SHOWN ABOVE SHALL BE 2 1/2" THICK; ALL SIZES ARE NOMINAL
2. PAVERS SHALL HAVE A MINIMUM COMPRESSIVE STRENGTH OF 5,000 PSI
3. PAVERS CAN BE MORTAR SET OR SAND SET
4. SANDBLAST FINISH - LIGHT, MEDIUM OR HEAVY
5. PAVERS ARE AVAILABLE IN TWELVE (12) STANDARD COLORS; CUSTOM COLORS AND SIZES MAY BE AVAILABLE UPON REQUEST
6. ALL SIDES HAVE DRAFT; SEE SPECIFICATIONS FOR TOLERANCES
7. PAVERS ARE MANUFACTURED WITH SPACING TABS TO PROVIDE UNIFORM JOINT SPACING

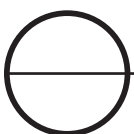


DIAMOND FLAT HALF PAVER - GENERAL DETAILS

SCALE: N.T.S.

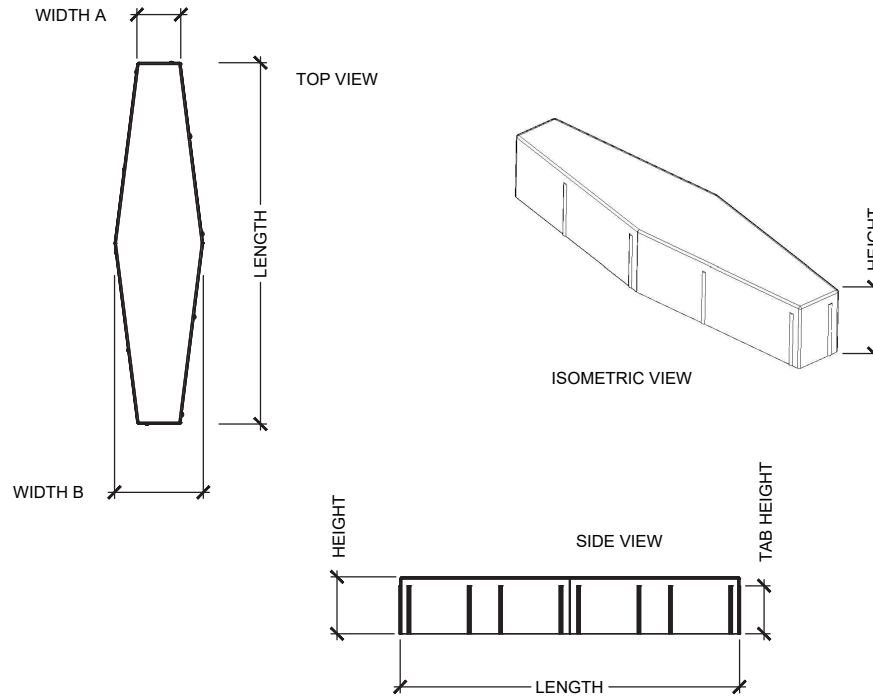


WIDTH A	WIDTH B	LENGTH	HEIGHT	TAB HEIGHT
2 ⁷ / ₈ "	5 ⁷ / ₈ "	23 ⁷ / ₈ "	4"	3 ³ / ₈ "
3 ⁷ / ₈ "	7 ⁷ / ₈ "	23 ⁷ / ₈ "	4"	3 ³ / ₈ "
5 ⁷ / ₈ "	11 ⁷ / ₈ "	23 ⁷ / ₈ "	4"	3 ³ / ₈ "

1. PAVERS SHOWN ABOVE SHALL BE 4"THICK; ALL SIZES ARE NOMINAL
2. PAVERS SHALL HAVE A MINIMUM COMPRESSIVE STRENGTH OF 5,000 PSI
3. PAVERS CAN BE MORTAR SET OR SAND SET
4. SANDBLAST FINISH - LIGHT, MEDIUM OR HEAVY
5. PAVERS ARE AVAILABLE IN TWELVE (12) STANDARD COLORS; CUSTOM COLORS AND SIZES MAY BE AVAILABLE UPON REQUEST
6. ALL SIDES HAVE DRAFT; SEE SPECIFICATIONS FOR TOLERANCES
7. PAVERS ARE MANUFACTURED WITH SPACING TABS TO PROVIDE UNIFORM JOINT SPACING

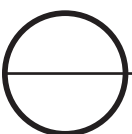


DIAMOND PAVER - GENERAL DETAILS

SCALE: N.T.S.

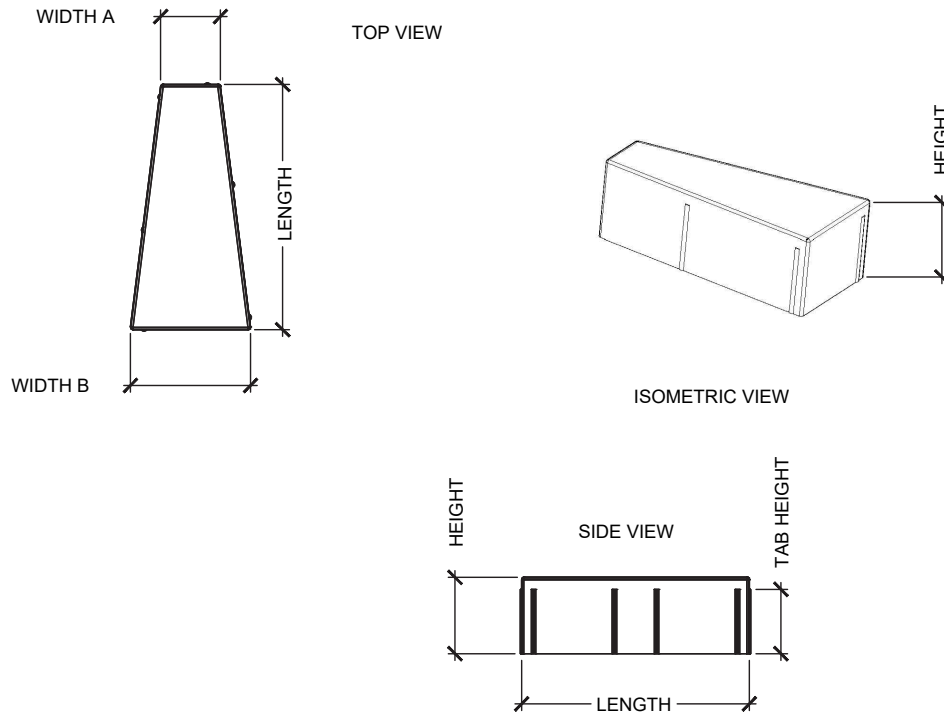


WIDTH A	WIDTH B	LENGTH	HEIGHT	TAB HEIGHT
2 ⁷ / ₈ "	5 ⁷ / ₈ "	11 ¹⁵ / ₁₆ "	4"	3 ³ / ₈ "
3 ⁷ / ₈ "	7 ⁷ / ₈ "	11 ¹⁵ / ₁₆ "	4"	3 ³ / ₈ "
5 ⁷ / ₈ "	11 ⁷ / ₈ "	11 ¹⁵ / ₁₆ "	4"	3 ³ / ₈ "

1. PAVERS SHOWN ABOVE SHALL BE 4"THICK; ALL SIZES ARE NOMINAL
2. PAVERS SHALL HAVE A MINIMUM COMPRESSIVE STRENGTH OF 5,000 PSI
3. PAVERS CAN BE MORTAR SET OR SAND SET
4. SANDBLAST FINISH - LIGHT, MEDIUM OR HEAVY
5. PAVERS ARE AVAILABLE IN TWELVE (12) STANDARD COLORS; CUSTOM COLORS AND SIZES MAY BE AVAILABLE UPON REQUEST
6. ALL SIDES HAVE DRAFT; SEE SPECIFICATIONS FOR TOLERANCES
7. PAVERS ARE MANUFACTURED WITH SPACING TABS TO PROVIDE UNIFORM JOINT SPACING

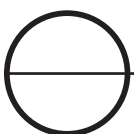


DIAMOND POINT HALF PAVER - GENERAL DETAILS

SCALE: N.T.S.

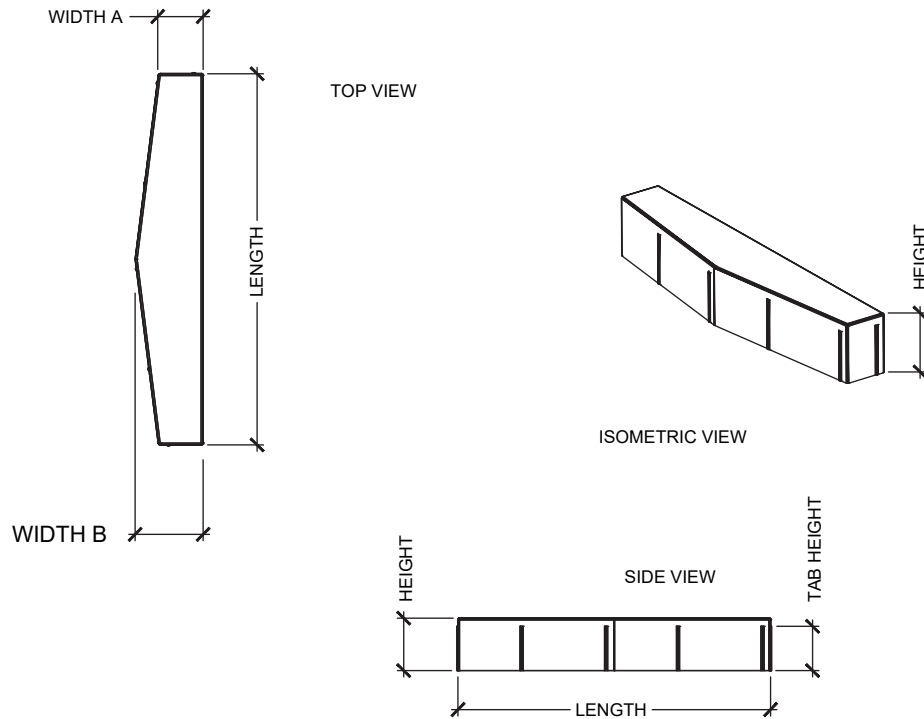


WIDTH A	WIDTH B	LENGTH	HEIGHT	TAB HEIGHT
2 ⁷ / ₈ "	4 ³ / ₈ "	23 ⁷ / ₈ "	4"	3 ³ / ₈ "
3 ⁷ / ₈ "	5 ⁷ / ₈ "	23 ⁷ / ₈ "	4"	3 ³ / ₈ "
5 ⁷ / ₈ "	5 ⁷ / ₈ "	23 ⁷ / ₈ "	4"	3 ³ / ₈ "

1. PAVERS SHOWN ABOVE SHALL BE 4" THICK; ALL SIZES ARE NOMINAL
2. PAVERS SHALL HAVE A MINIMUM COMPRESSIVE STRENGTH OF 5,000 PSI
3. PAVERS CAN BE MORTAR SET OR SAND SET
4. SANDBLAST FINISH - LIGHT, MEDIUM OR HEAVY
5. PAVERS ARE AVAILABLE IN TWELVE (12) STANDARD COLORS; CUSTOM COLORS AND SIZES MAY BE AVAILABLE UPON REQUEST
6. ALL SIDES HAVE DRAFT; SEE SPECIFICATIONS FOR TOLERANCES
7. PAVERS ARE MANUFACTURED WITH SPACING TABS TO PROVIDE UNIFORM JOINT SPACING

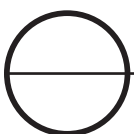


DIAMOND FLAT HALF PAVER - GENERAL DETAILS

SCALE: N.T.S.

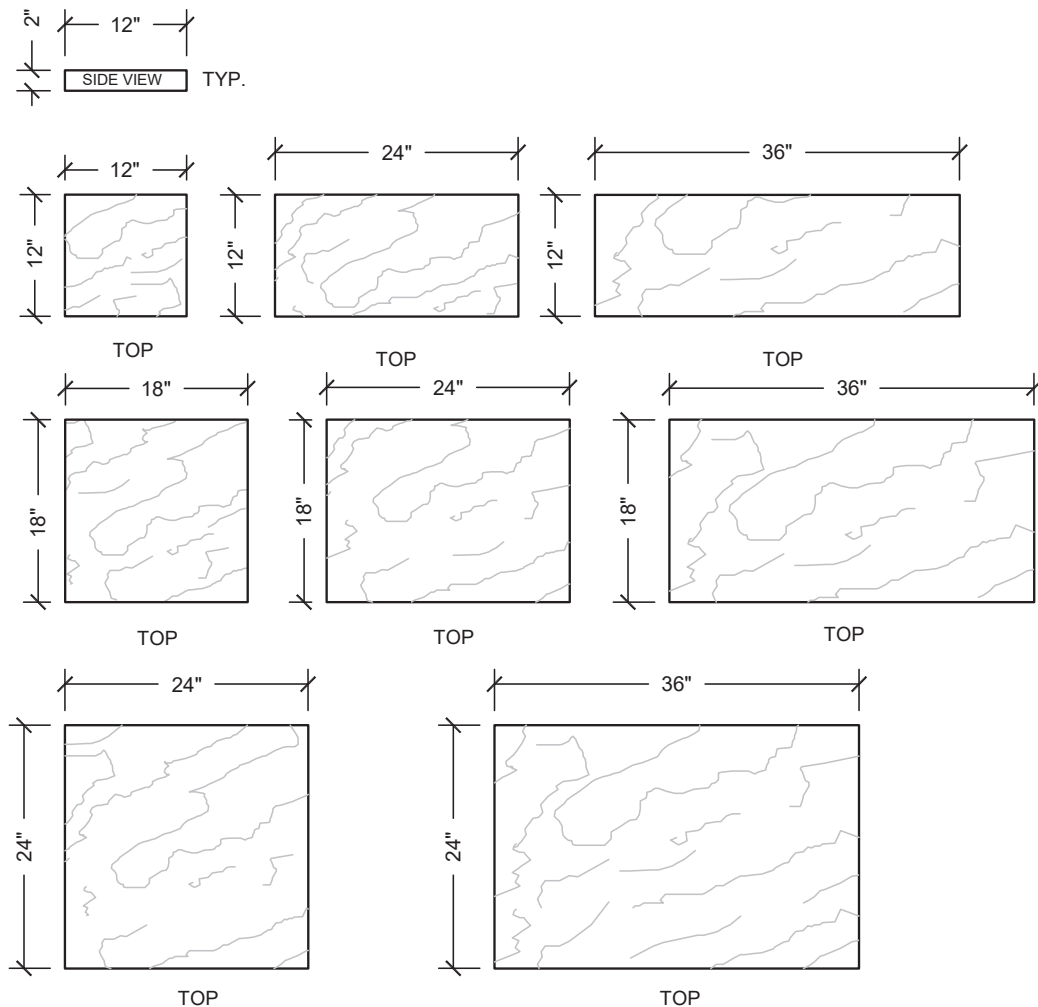


1. PAVERS SHOWN ABOVE SHALL BE 2" THICK; ALL SIZES ARE NOMINAL
2. PAVERS SHALL HAVE A MINIMUM COMPRESSIVE STRENGTH OF 5,000 PSI
3. PAVERS CAN BE MORTAR SET OR SAND SET
4. SONORASTONE® FINISH (SLATE LOOK)
5. PAVERS ARE AVAILABLE IN TWELVE (12) STANDARD COLORS; CUSTOM COLORS AND SIZES MAY BE AVAILABLE UPON REQUEST
6. ALL SIDES HAVE DRAFT; SEE SPECIFICATIONS FOR TOLERANCES

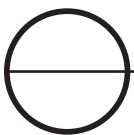


SONORASTONE® PAVER - GENERAL DETAILS

SCALE: N.T.S.

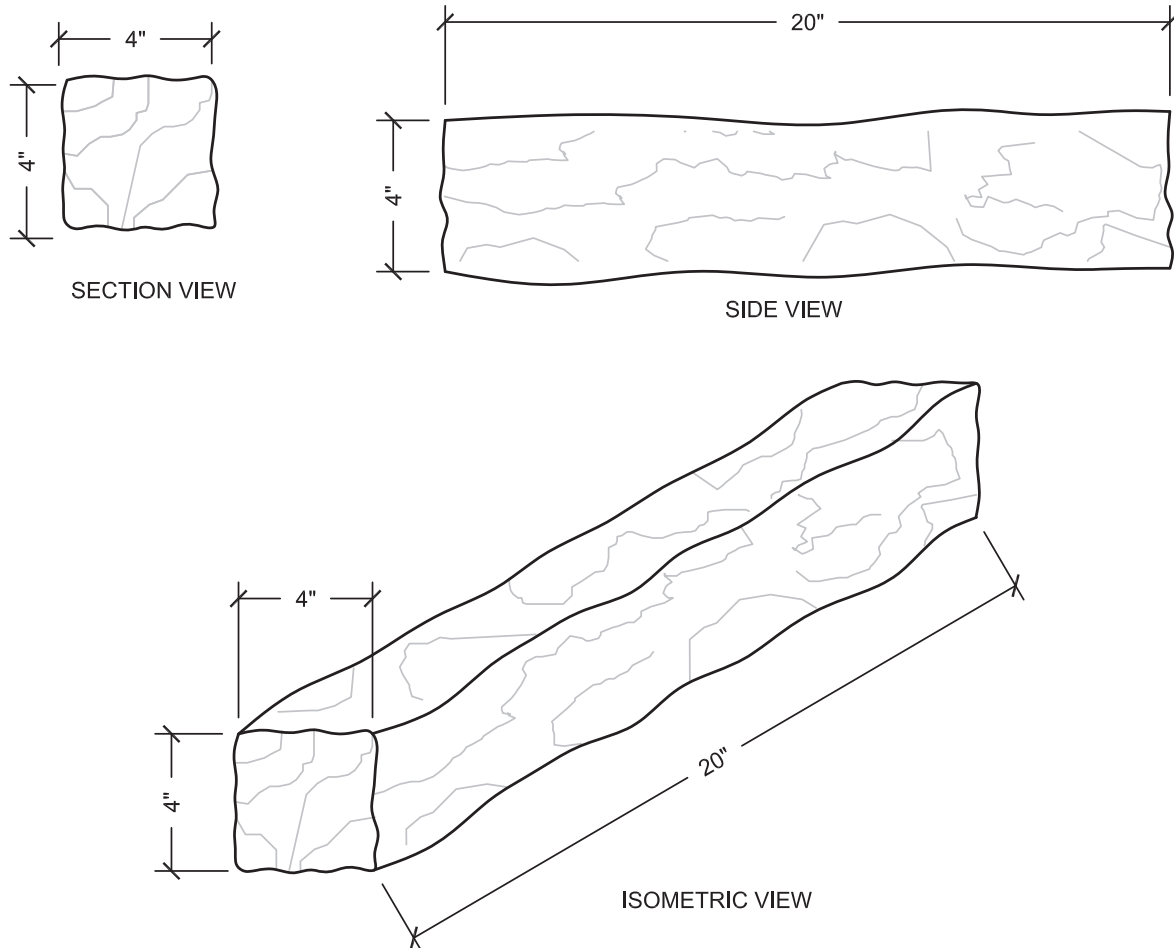


1. BORDERSTONE SHOWN ABOVE SHALL BE 4"THICK; ALL SIZES ARE NOMINAL
2. BORDERSTONE SHALL HAVE A MINIMUM COMPRESSIVE STRENGTH OF 5,000 PSI
3. BORDERSTONE CAN BE MORTAR SET OR SAND SET
4. SONORASTONE® FINISH (SLATE LOOK)
5. BORDERSTONE IS AVAILABLE IN TWELVE (12) STANDARD COLORS; CUSTOM COLORS AND SIZES MAY BE AVAILABLE UPON REQUEST
6. SEE SPECIFICATIONS FOR TOLERANCES

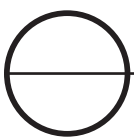

BORDERSTONE - GENERAL DETAILS


SCALE: N.T.S.

PAGE 29

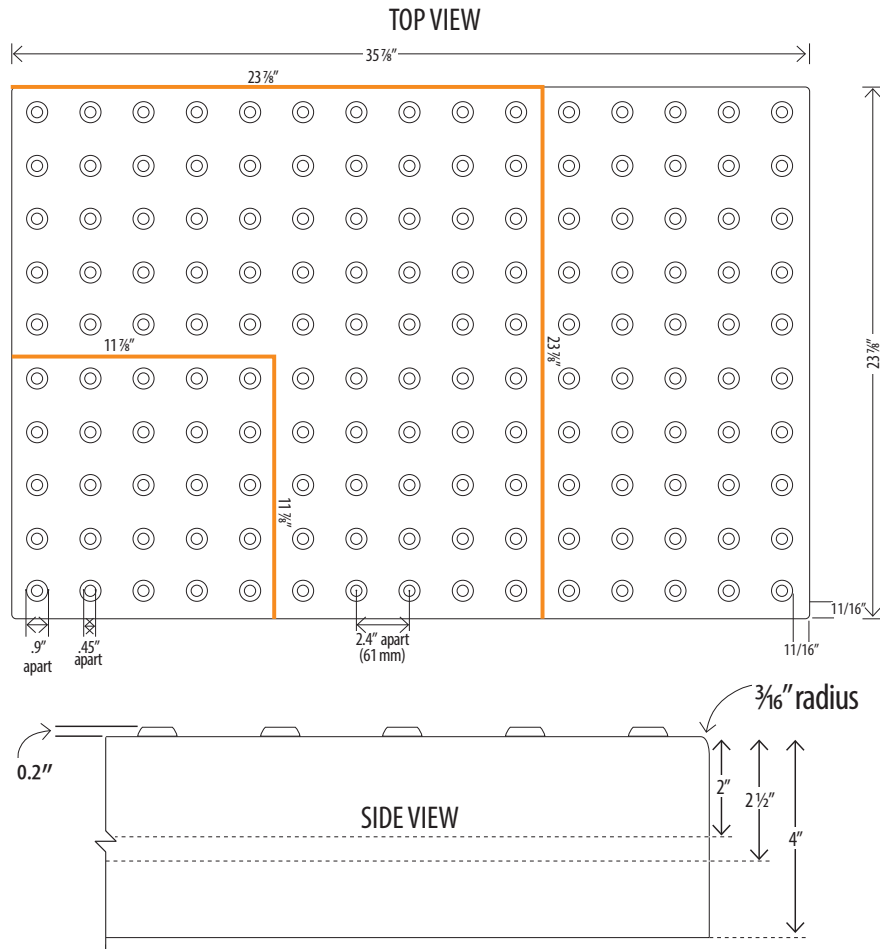

PAVER SIZES
 12" x 12" x 2"
 12" x 12" x 4"
 24" x 24" x 2"
 24" x 36" x 2 1/2"

1. PAVERS SHOWN ABOVE SHALL BE 2", 2 1/2" OR 4" THICK; ALL SIZES ARE NOMINAL
2. PAVERS SHALL HAVE A MINIMUM COMPRESSIVE STRENGTH OF 5,000 PSI
3. PAVERS CAN BE SAND SET OR MORTAR SET
4. STIPPLED OR SANDBLAST FINISH - LIGHT, MEDIUM OR HEAVY
5. PAVERS ARE AVAILABLE IN TWELVE (12) STANDARD COLORS, FEDERAL YELLOW AND CHARCOAL; CUSTOM COLORS AND SIZES MAY BE AVAILABLE UPON REQUEST
6. ALL SIDES HAVE DRAFT; SEE SPECIFICATIONS FOR TOLERANCES
7. ORIENTATION OF DOMES ON CAST PAVERS IS +/- 1/16" OF SPECIFIED DIMENSIONS
8. ALL DIMENSIONS LISTED HERE ARE INTENDED TO MEET ADA SPECIFICATIONS
9. CONFIRM WITH LOCAL BUILDING CODES/OFFICIALS BEFORE INSTALLATION

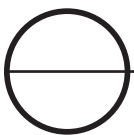

TRUNCATED DOME PAVER - GENERAL DETAILS

SCALE: N.T.S.

PAGE 30